



STEEL STRAIN POLE

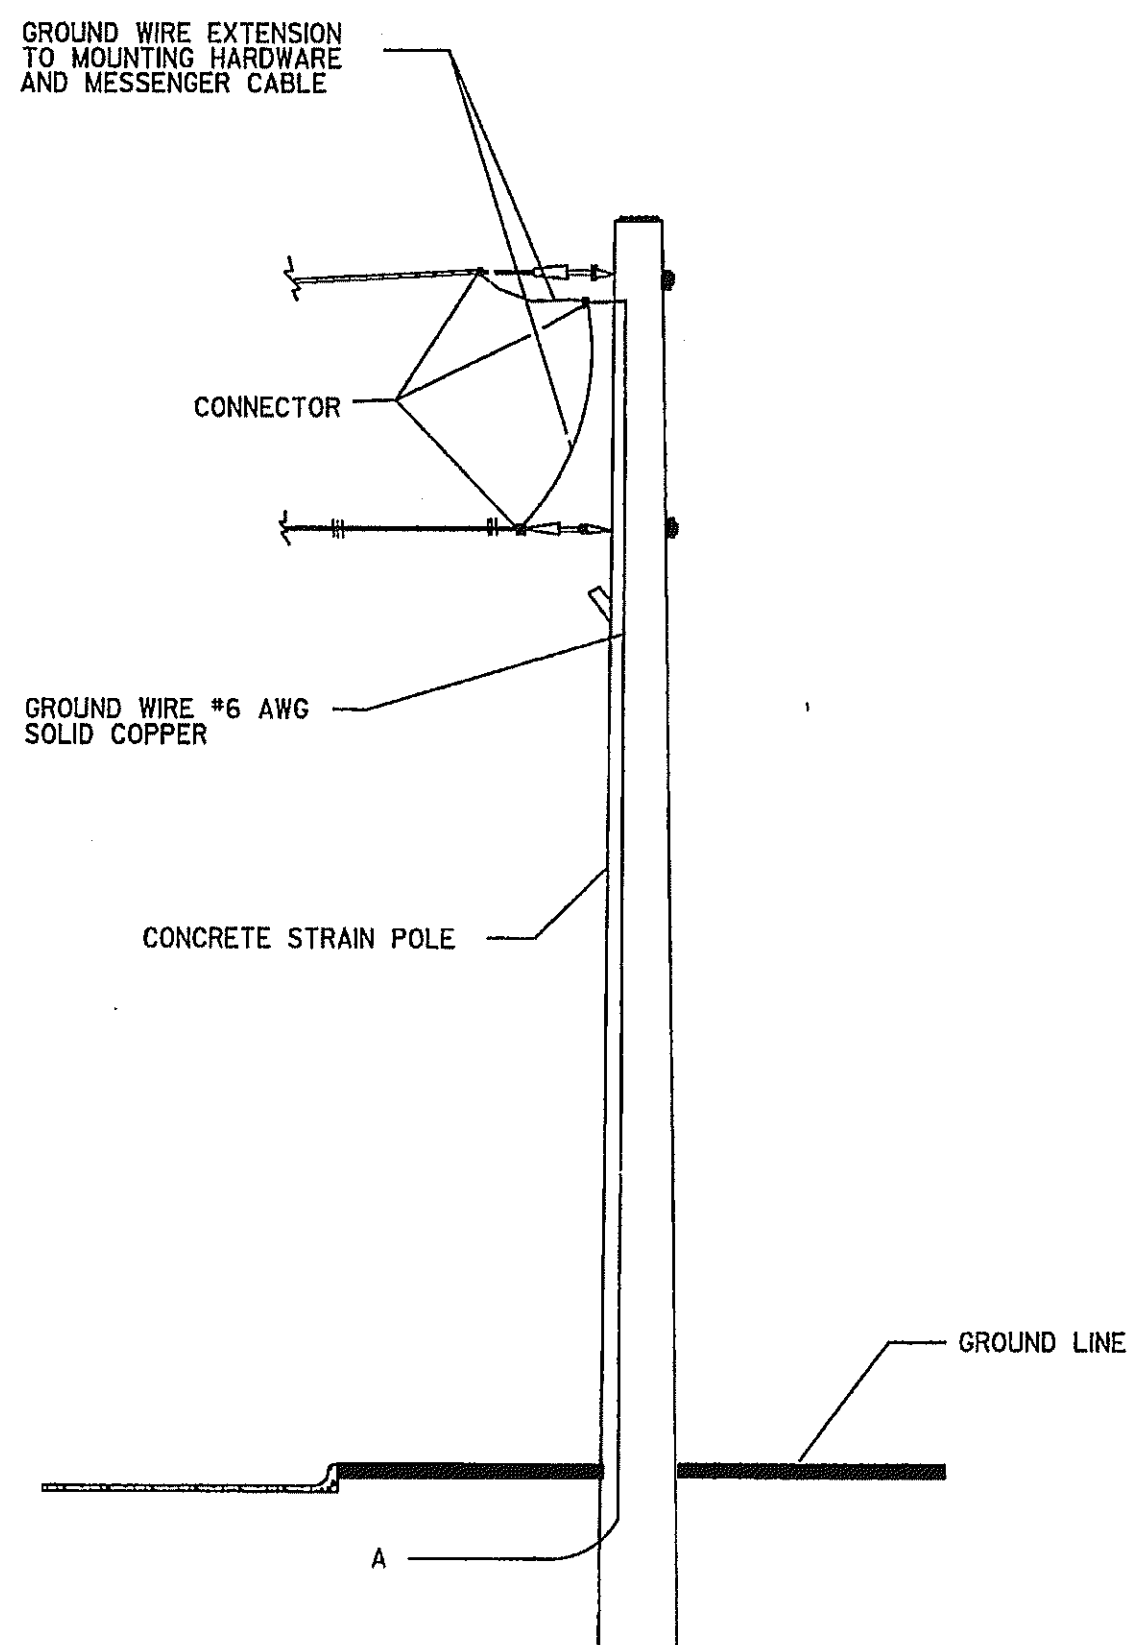


CONCRETE STRAIN POLE

OVERHEAD SIGN GROUNDING SYSTEM SHALL CONFORM TO SECTION 647

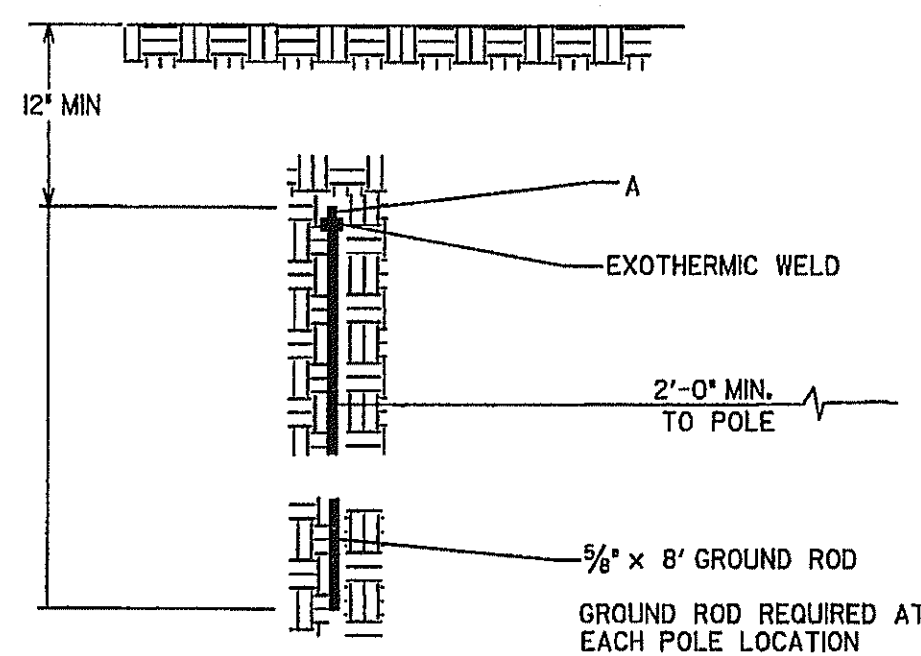

GROUNDING DETAIL

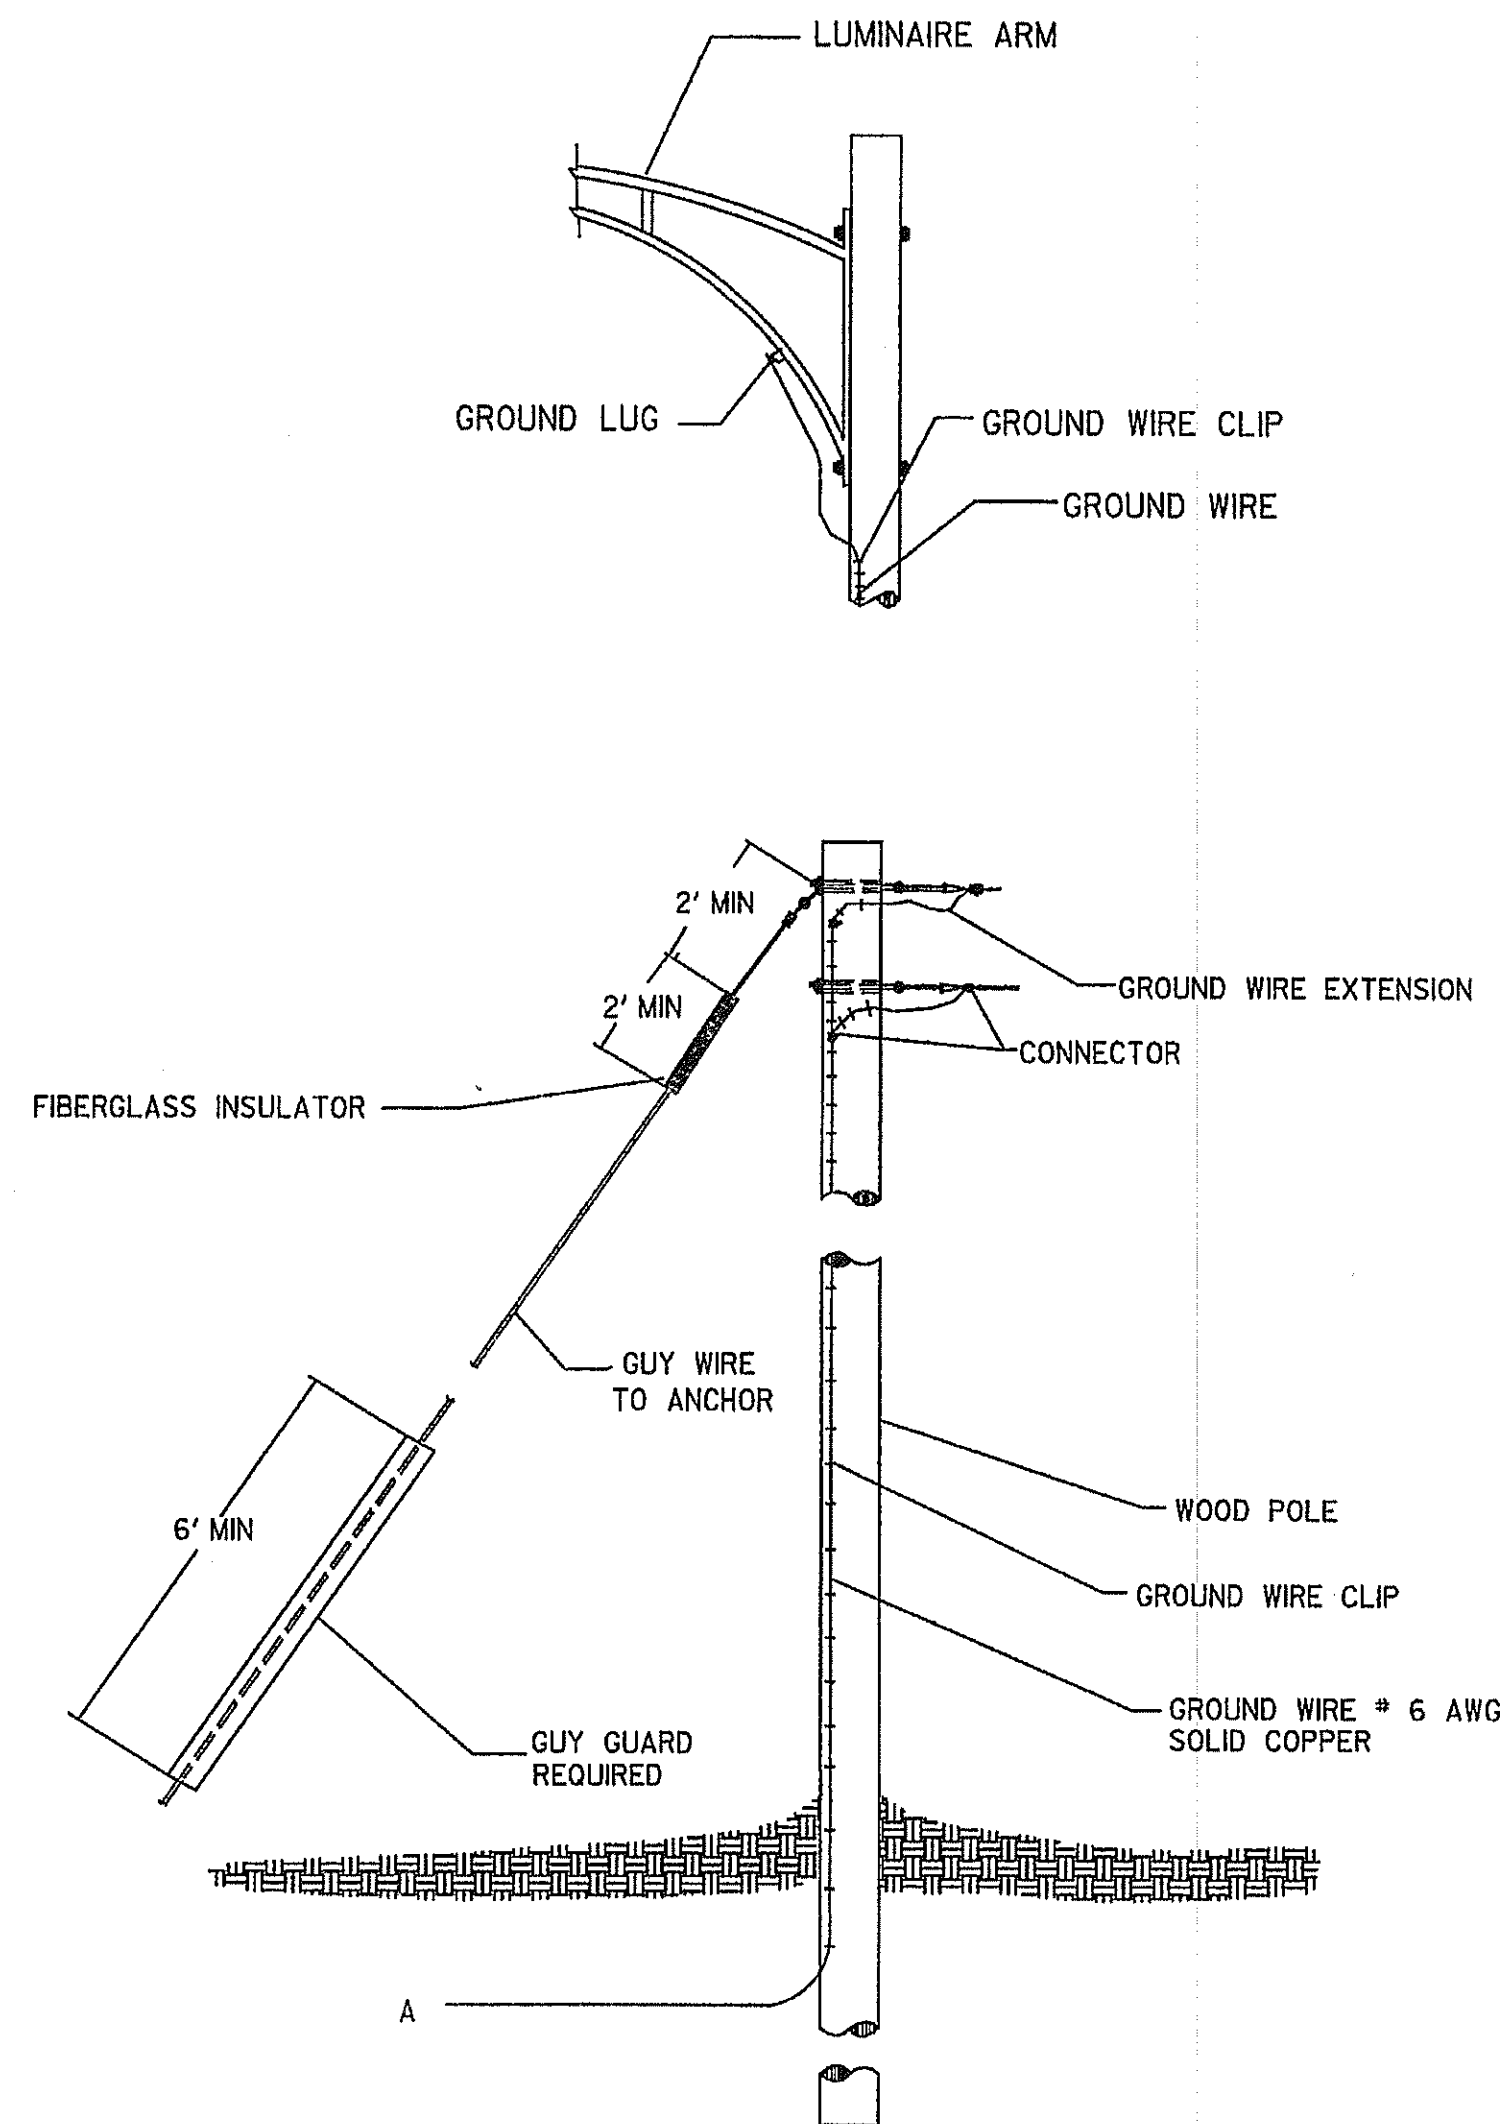

TIMBER POLE

Guidelines For Usage On Metric Projects
When these details are incorporated into plans and or projects that are being prepared or constructed in metric units, exact or precise conversion to metric units is not required. The dimensions shown that are in feet and inches may be converted to corresponding metric units using the following "Rounded-Off" conversion factors: 1"=25mm, 4"-100mm, and 12" or 1'-300mm. All measurement notes that refer to linear feet and square yards shall be interpreted to mean linear meters and square meters.

3/1/2007

GP/MS
3/1/2007

GEORGIA
DEPARTMENT
OF
TRANSPORTATION

-NO SCALE-

REVISION DATES

7/27/2004		

STATE OF GEORGIA
DEPARTMENT OF TRANSPORTATION
OFFICE: TRAFFIC OPERATIONS
SIGNAL PLANS
GROUNDING DETAILS FOR OVERHEAD
SPAN WIRE SIGNS AND
TRAFFIC SIGNALS
DECEMBER 1998

TS-07
DRAWING No.